


# EASEMENT RELEASE SKETCH:

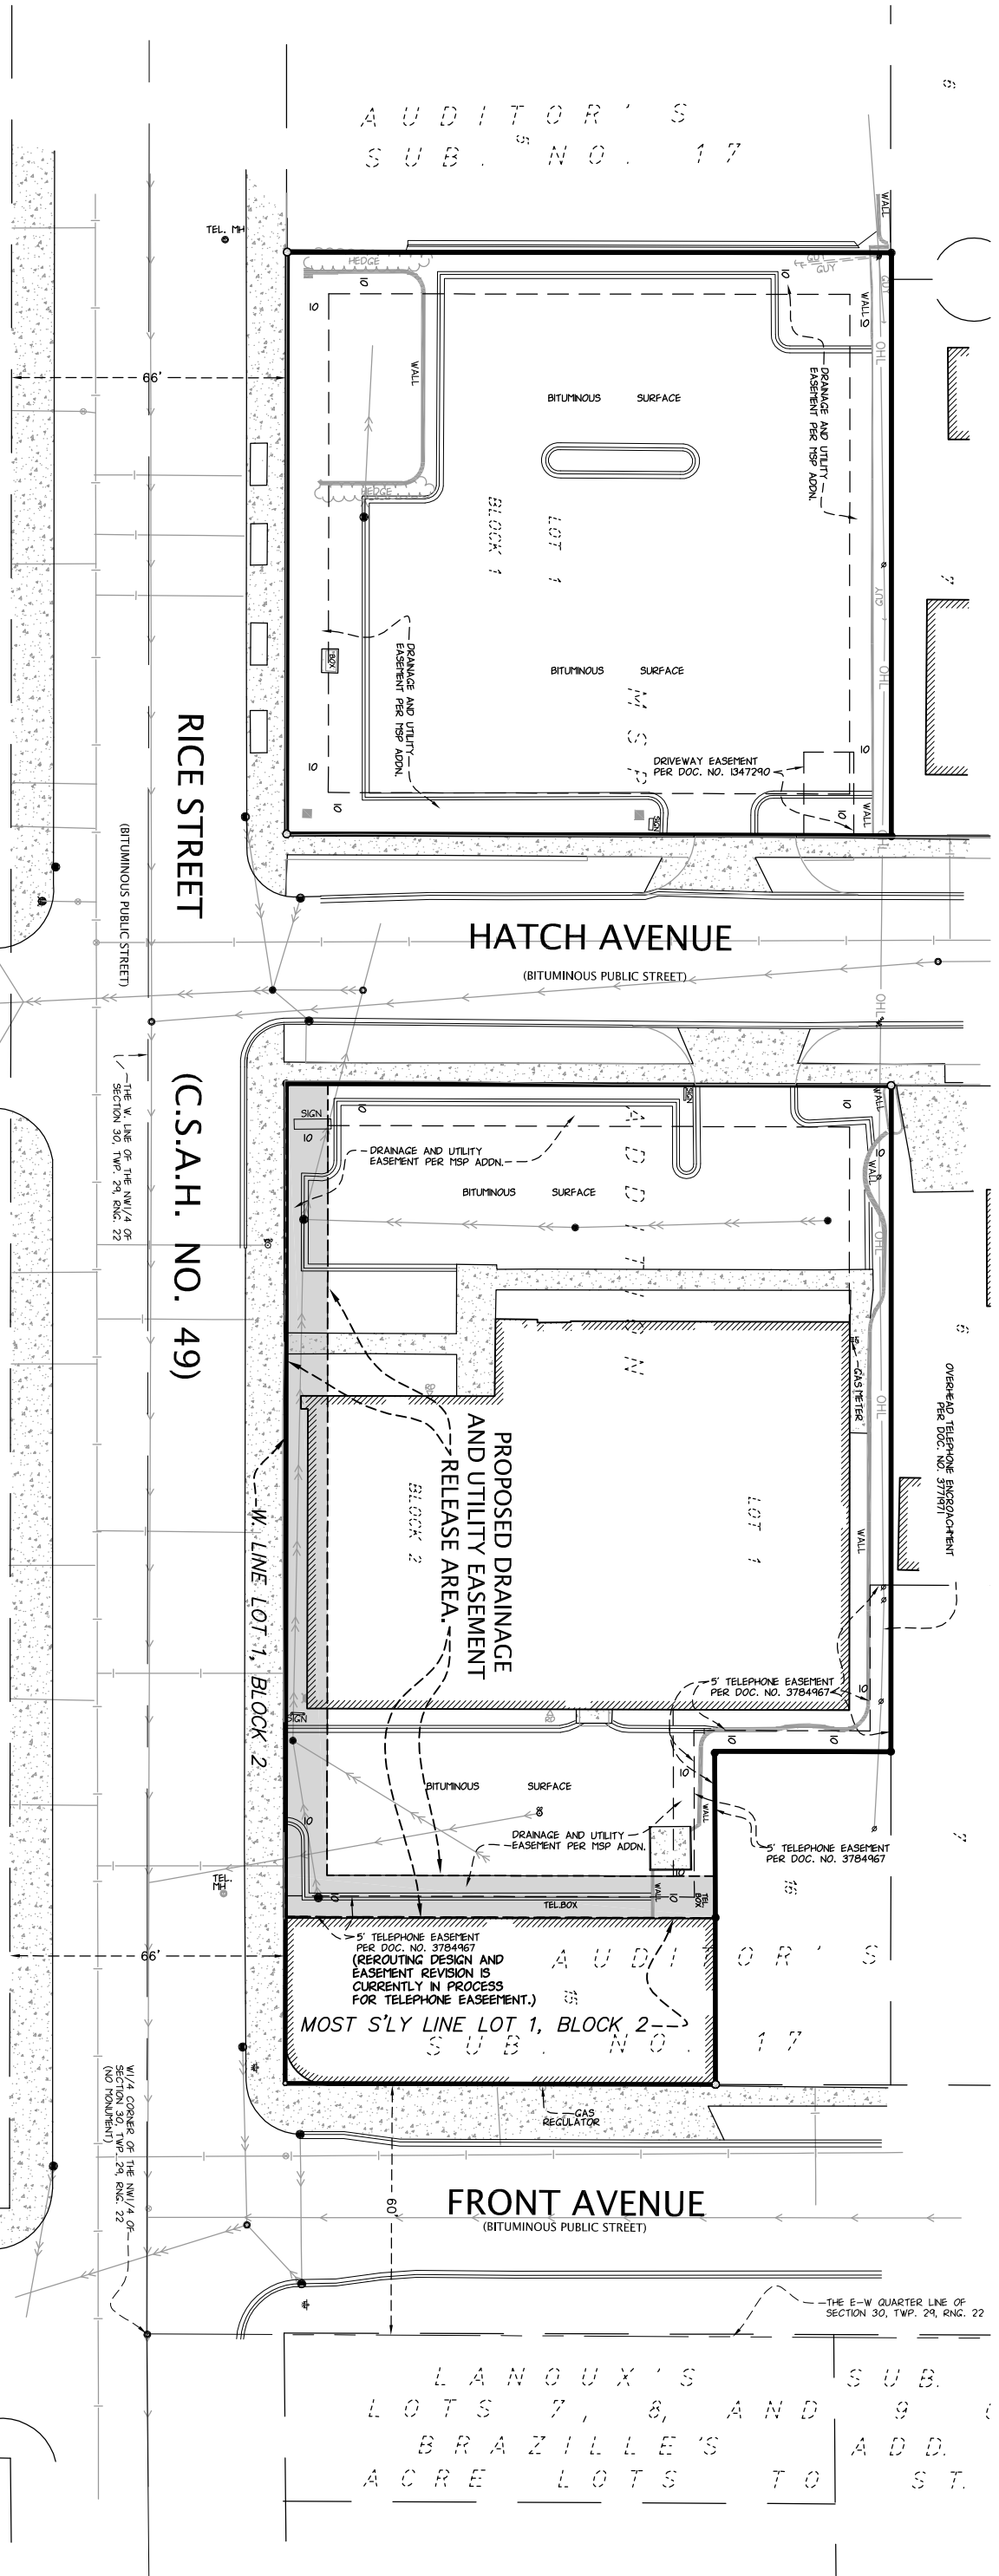


UNDERLYING PROPERTY DESCRIPTION:

Lot 1, Block 2, MSP ADDITION, Ramsey County, Minnesota.

PROPOSED DRAINAGE AND UTILITY EASEMENT RELEASE DESCRIPTION:

The west 10.00 feet and the southerly most 10.00 feet of Lot 1, Block 2, MSP ADDITION, Ramsey County, Minnesota.

DENOTES PROPOSED DRAINAGE AND UTILITY EASEMENT RELEASE

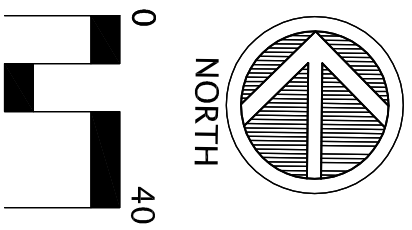

Suite #1  
 6750 Stillwater Blvd. N.  
 Stillwater, MN 55082  
 Phone 651.275.8969  
 Fax 651.275.8976  
 dan@cssurvey.net

**CORNERSTONE**  
 LAND SURVEYING, INC