
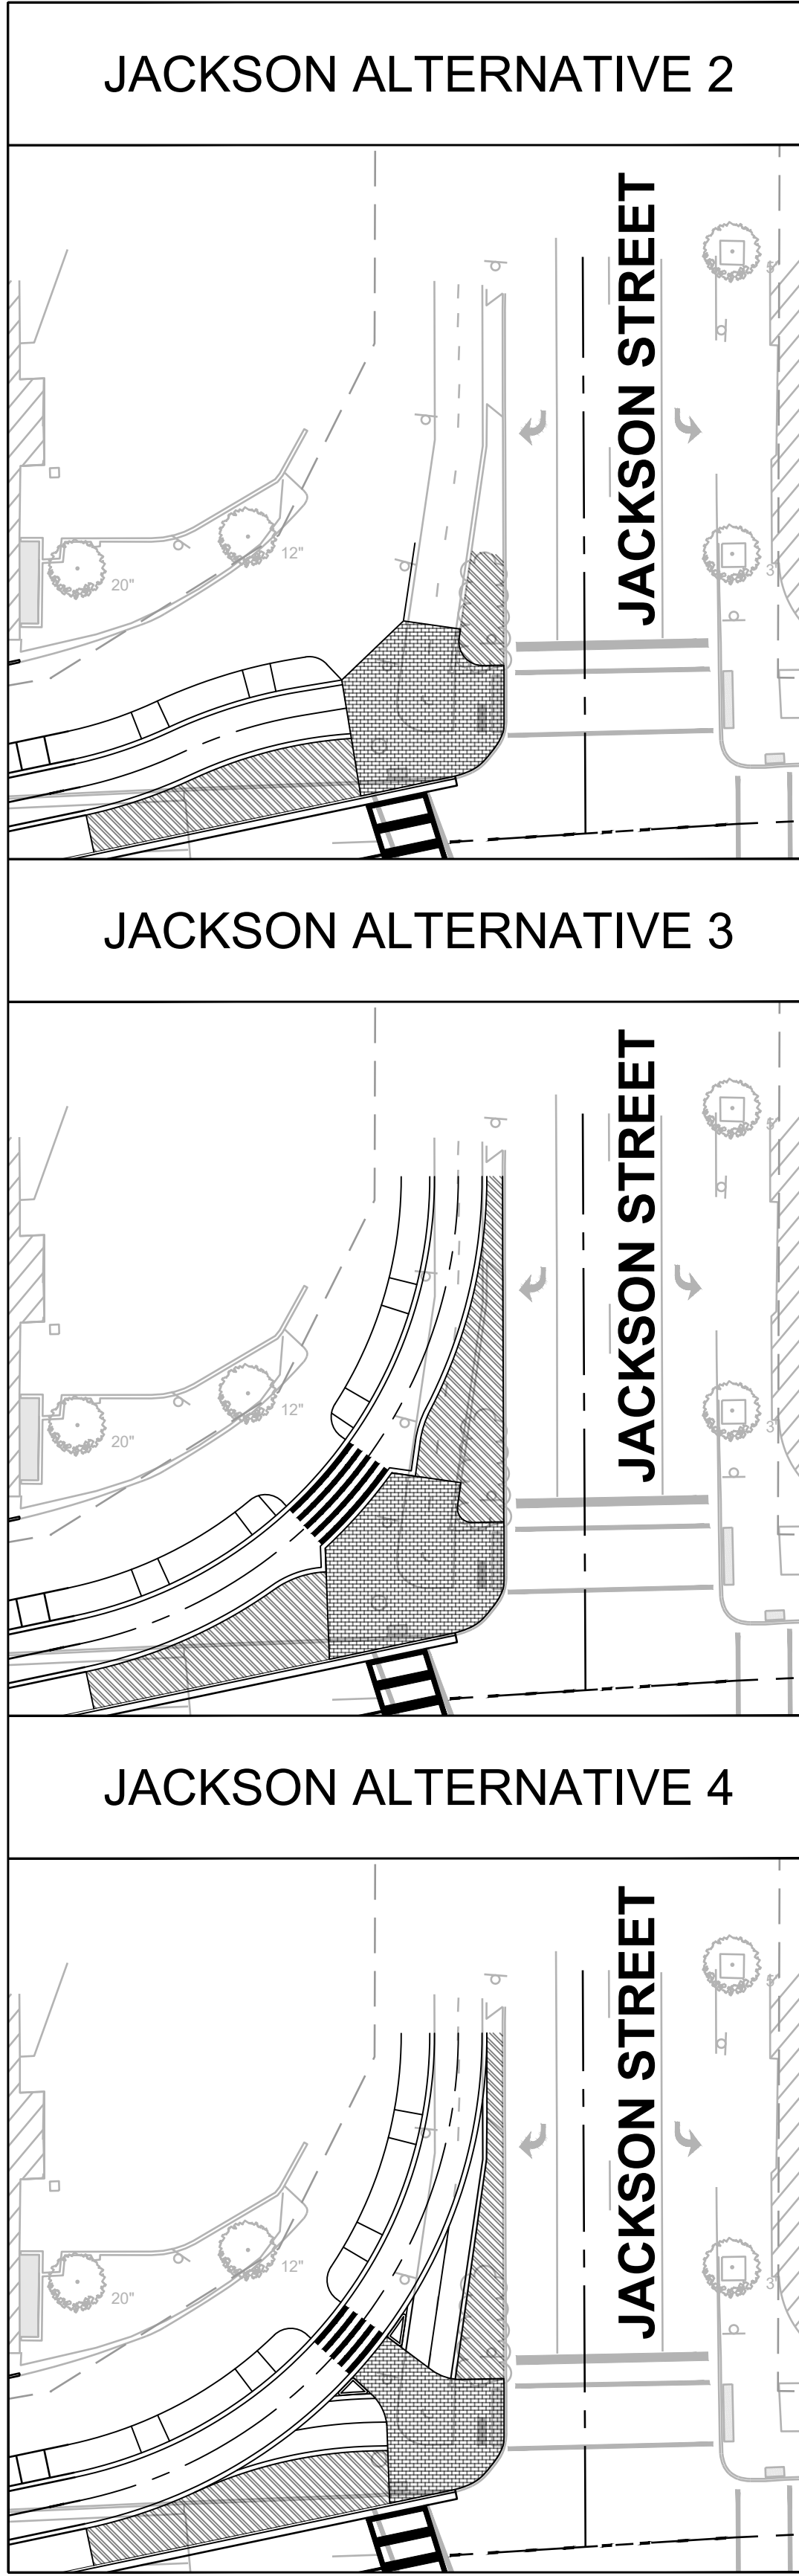


Dwg Name: U:\Shared\PROJECTS\2021-192 St. Paul, MN Capital City Bikeway\CA03_References\2021-192_Cause_2022-04-21.dwg Last saved by: KMP\user Pul date: 4/27/2022 11:22 AM Plot date: 4/27/2022 11:22 AM Plot style table: ALTA NCS Standard.ctb

 

PROJECT NO.	00-2021-192
DESIGNED BY:	KTP
DRAWN BY:	KTP
REVIEWED BY:	CAH
DATE:	4/21/2022
SCALE:	AS SHOWN

Underground Service Alert

DIG ALERT

DIAL TOLL FREE
1-800-462-1133
AT LEAST TWO WORKING DAYS
BEFORE YOU DIG

KELLOGG BOULEVARD DESIGN LAYOUT (4/21/2022)

PRELIMINARY

BOLTON & MENK

111 Washington Ave South, Suite 650 | Minneapolis, MN 55401
612-416-0220 | bolton-menk.com

alta

3045 Bloomington Ave, Unit 7599 | Minneapolis, MN 55401
612-400-9070 | alta.go.com

City of Saint Paul
Capital City Bikeway Project
Contract #3230

15 Kellogg Blvd. West
St. Paul, MN 55102

SHEET TITLE



ST. PAUL, MINNESOTA
CCB: KELLOGG BOULEVARD
ST. PETER STREET
TO
JACKSON STREET

SHEET NO.

1

SHEET 1 OF 6

Dwg Name: U:\Shared\PROJECTS\2021-192 St. Paul, MN Capital City Bikeway\CA03_References\2021-192_C-Base_2022-04-21.dwg Last saved by: KMP/Julien Plot date: 4/27/2022 11:22 AM Plot style table: ALTA NCS Standard.ctb

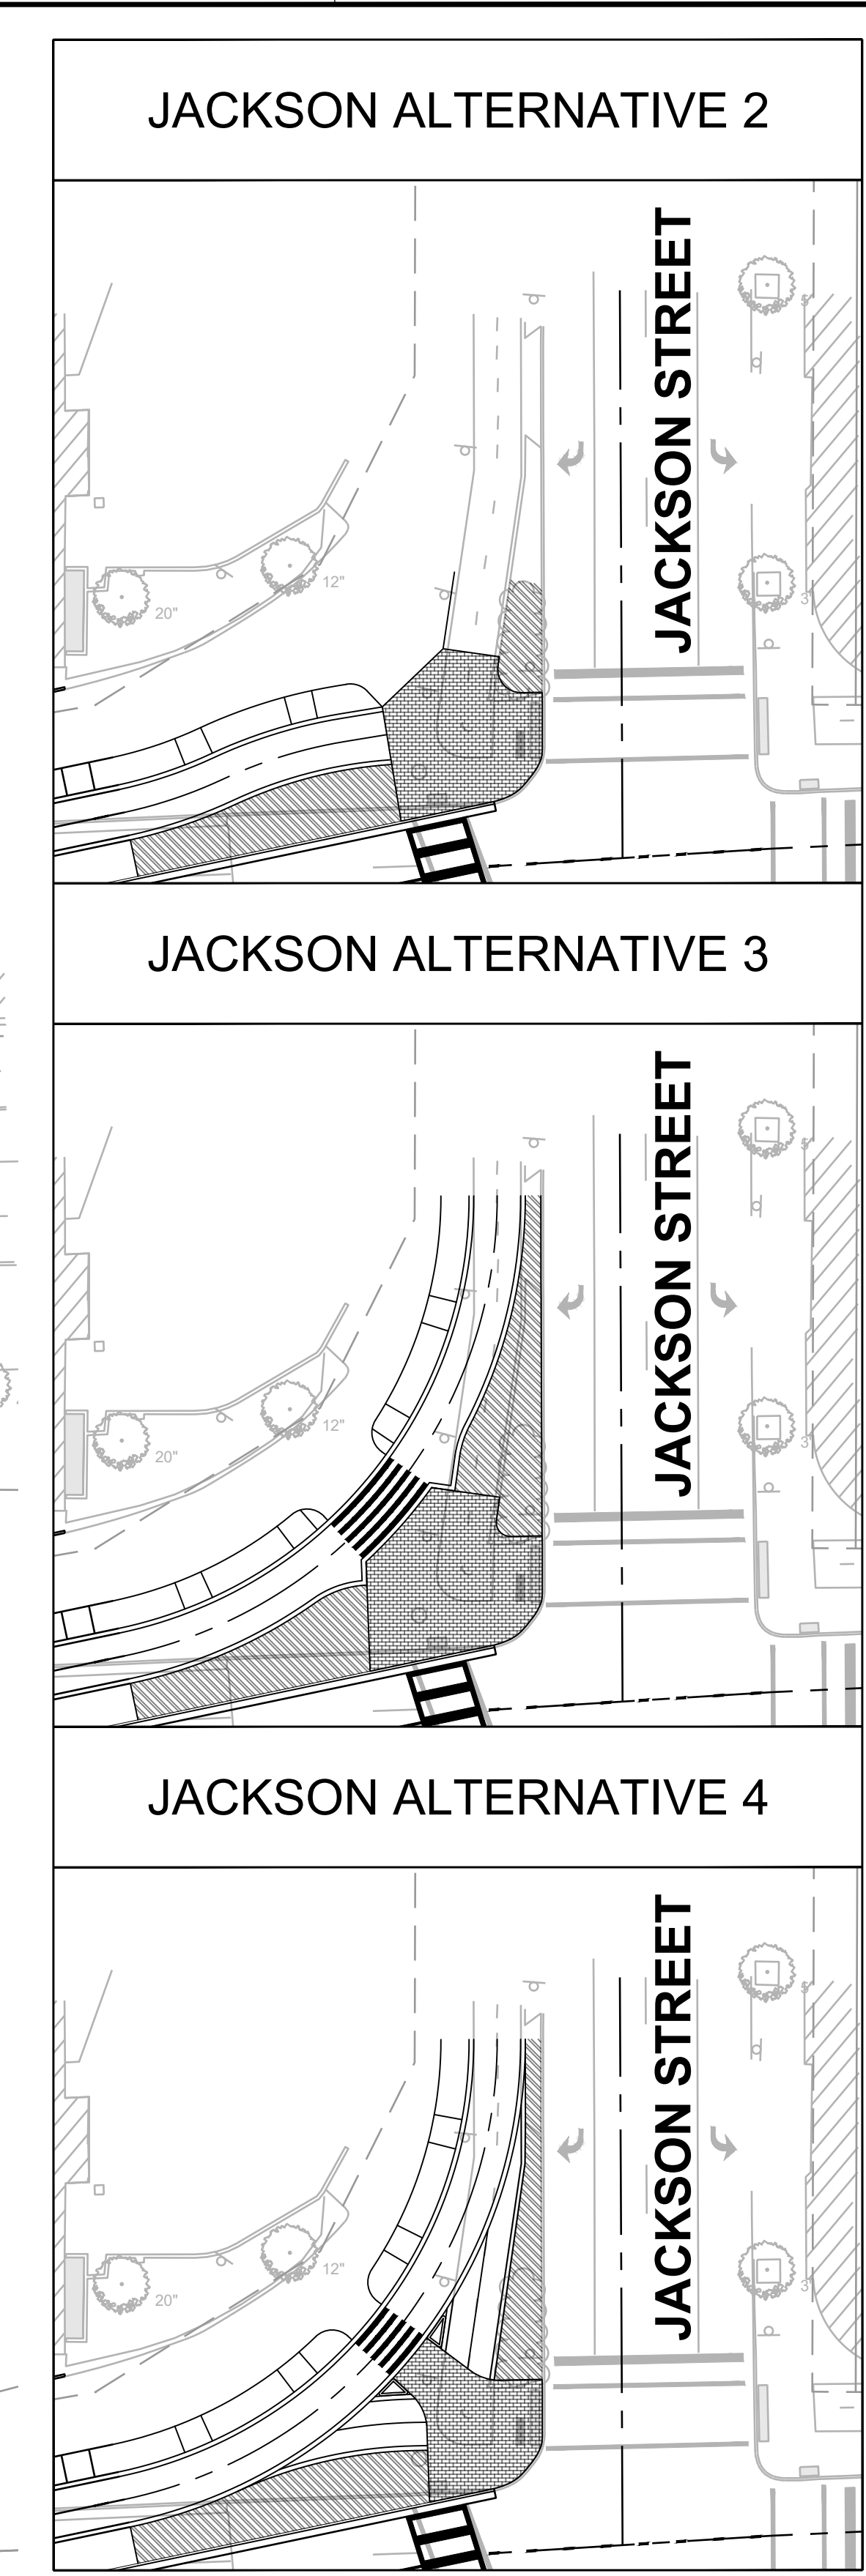 

PROJECT NO.	00-2021-192
DESIGNED BY:	KTP
DRAWN BY:	KTP
REVIEWED BY:	CAH
DATE:	4/21/2022
SCALE:	AS SHOWN

MARK	DESCRIPTION	ISSUE	DATE	INITIAL

Underground Service Alert

DIG ALERT

DIAL TOLL FREE
1-800-462-1133
AT LEAST TWO WORKING DAYS
BEFORE YOU DIG

KELLOGG BOULEVARD DESIGN AND ALIGNMENT LAYOUT (4/21/2022)

PRELIMINARY

BOLTON & MENK

111 Washington Ave South, Suite 650 | Minneapolis, MN 55401
612-416-0220 | bolton-menk.com

alta

3045 Bloomington Ave, Unit 7599 | Minneapolis, MN 55407
612-400-9970 | alta.go.com

City of Saint Paul
Capital City Bikeway Project
Contract #3230

15 Kellogg Blvd. West
St. Paul, MN 55102

SHEET TITLE



ST. PAUL, MINNESOTA
CCB: KELLOGG BOULEVARD
ST. PETER STREET
TO
JACKSON STREET

SHEET NO.

2

SHEET 2 OF 6

Dwg Name: U:\Shared\PROJECTS\2021-182 St. Paul, MN Capital City Bikeway\CA03_References\2021-182_Cause_2022-04-21.dwg Last saved by: KMP/Julien Plot date: 4/21/2022 11:22 AM Plot style table: ALTA NCS Standard.ctb

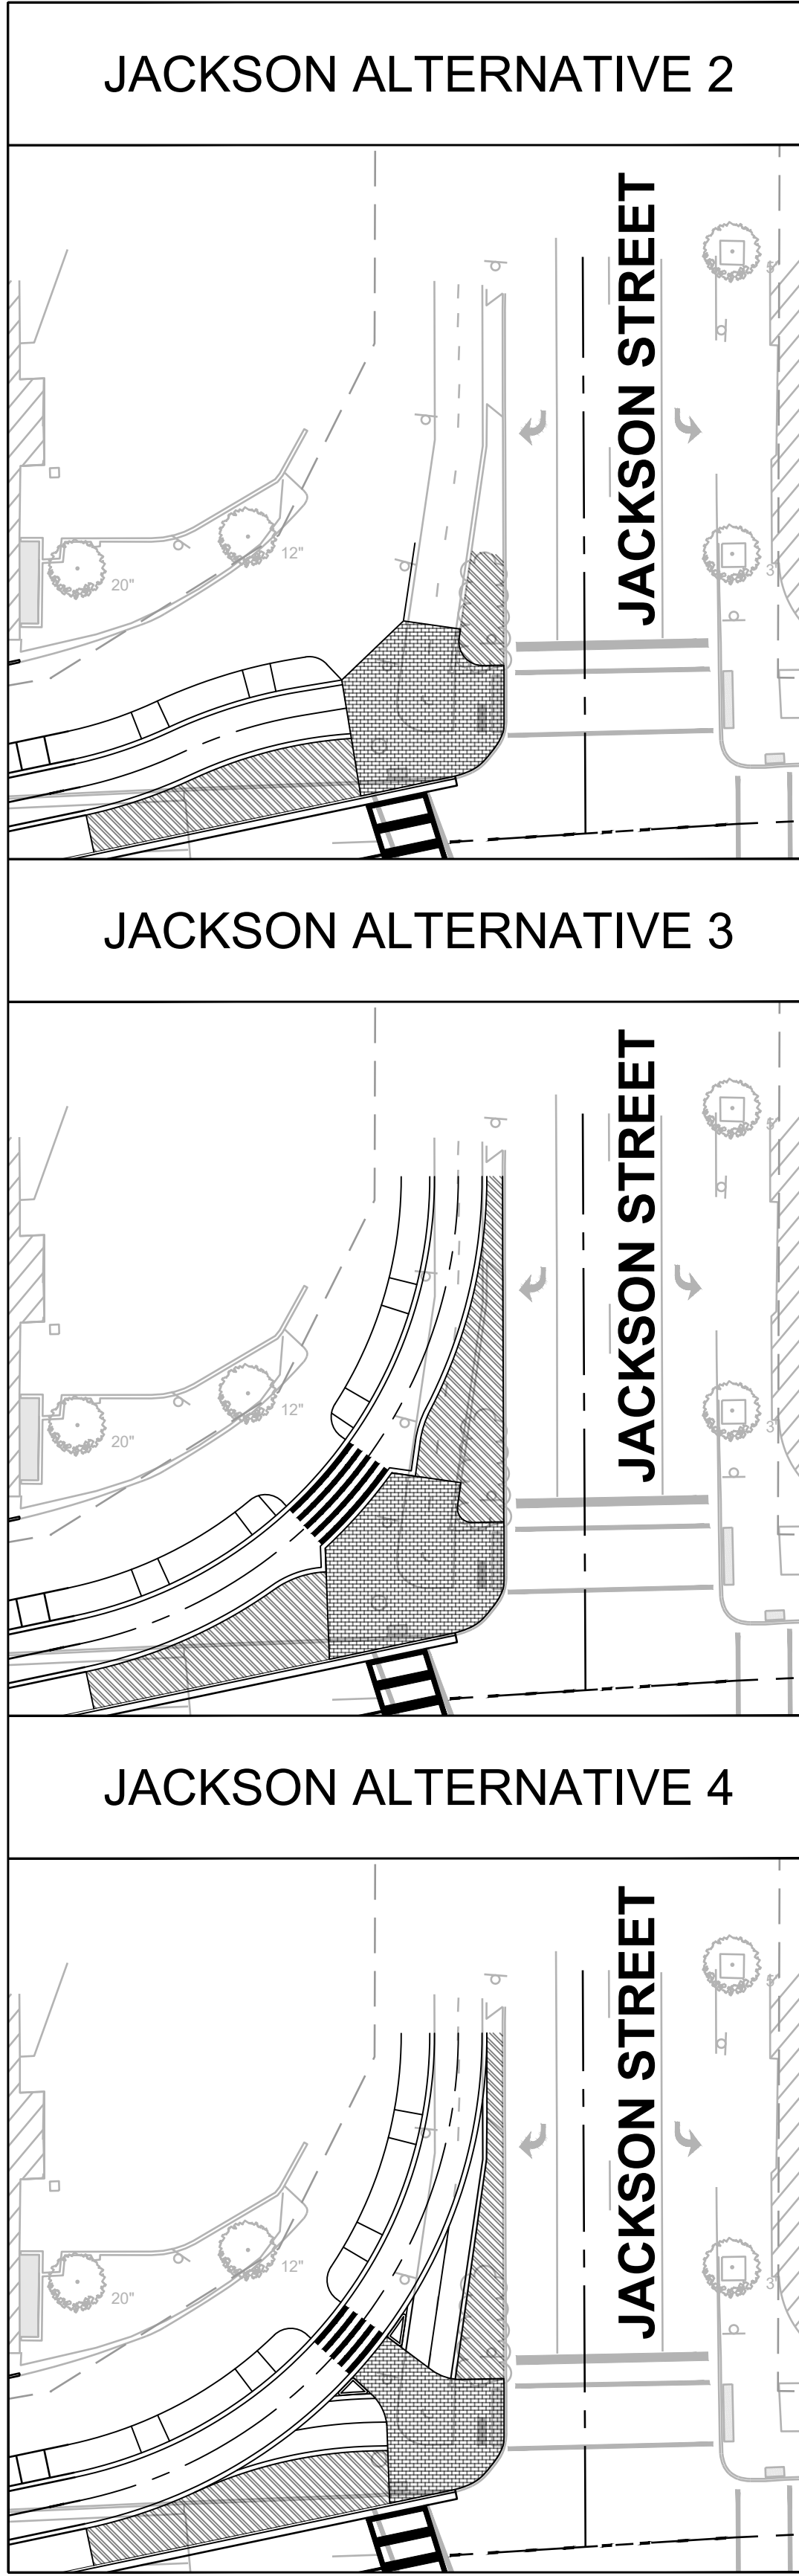 

PROJECT NO.	00-2021-192
DESIGNED BY:	KTP
DRAWN BY:	KTP
REVIEWED BY:	CAH
DATE:	4/21/2022
SCALE:	AS SHOWN

MARK	DESCRIPTION	ISSUE	DATE	INITIAL

Underground Service Alert

DIGALERT

DIAL TOLL FREE
1-800-442-1133
AT LEAST TWO WORKING DAYS
BEFORE YOU DIG

KELLOGG BOULEVARD WB-40 TURNING PATHS (4/21/2022)

PRELIMINARY

BOLTON & MENK

111 Washington Ave South, Suite 650 | Minneapolis, MN 55401
612-416-0220 | bolton-menk.com

alta

3045 Bloomington Ave, Unit 7599 | Minneapolis, MN 55407
612-400-9070 | alta.go.com

City of Saint Paul
Capital City Bikeway Project
Contract #3230

15 Kellogg Blvd. West
St. Paul, MN 55102

SHEET TITLE



ST. PAUL, MINNESOTA
CCB: KELLOGG BOULEVARD
ST. PETER STREET
TO
JACKSON STREET

SHEET NO.

3

SHEET 3 OF 6

Dwg Name: U:\Shared\PROJECTS\2021\00-2021-192 St. Paul, MN Capital City Bikeway\CA03_References\2021-192_C-Base_2022-04-21.dwg Last saved by: KMP/psl Date: 4/21/2022 11:22 AM Plot Date: 4/21/2022 11:22 AM Plot Style Table: ALTA NCS Standard.ctb

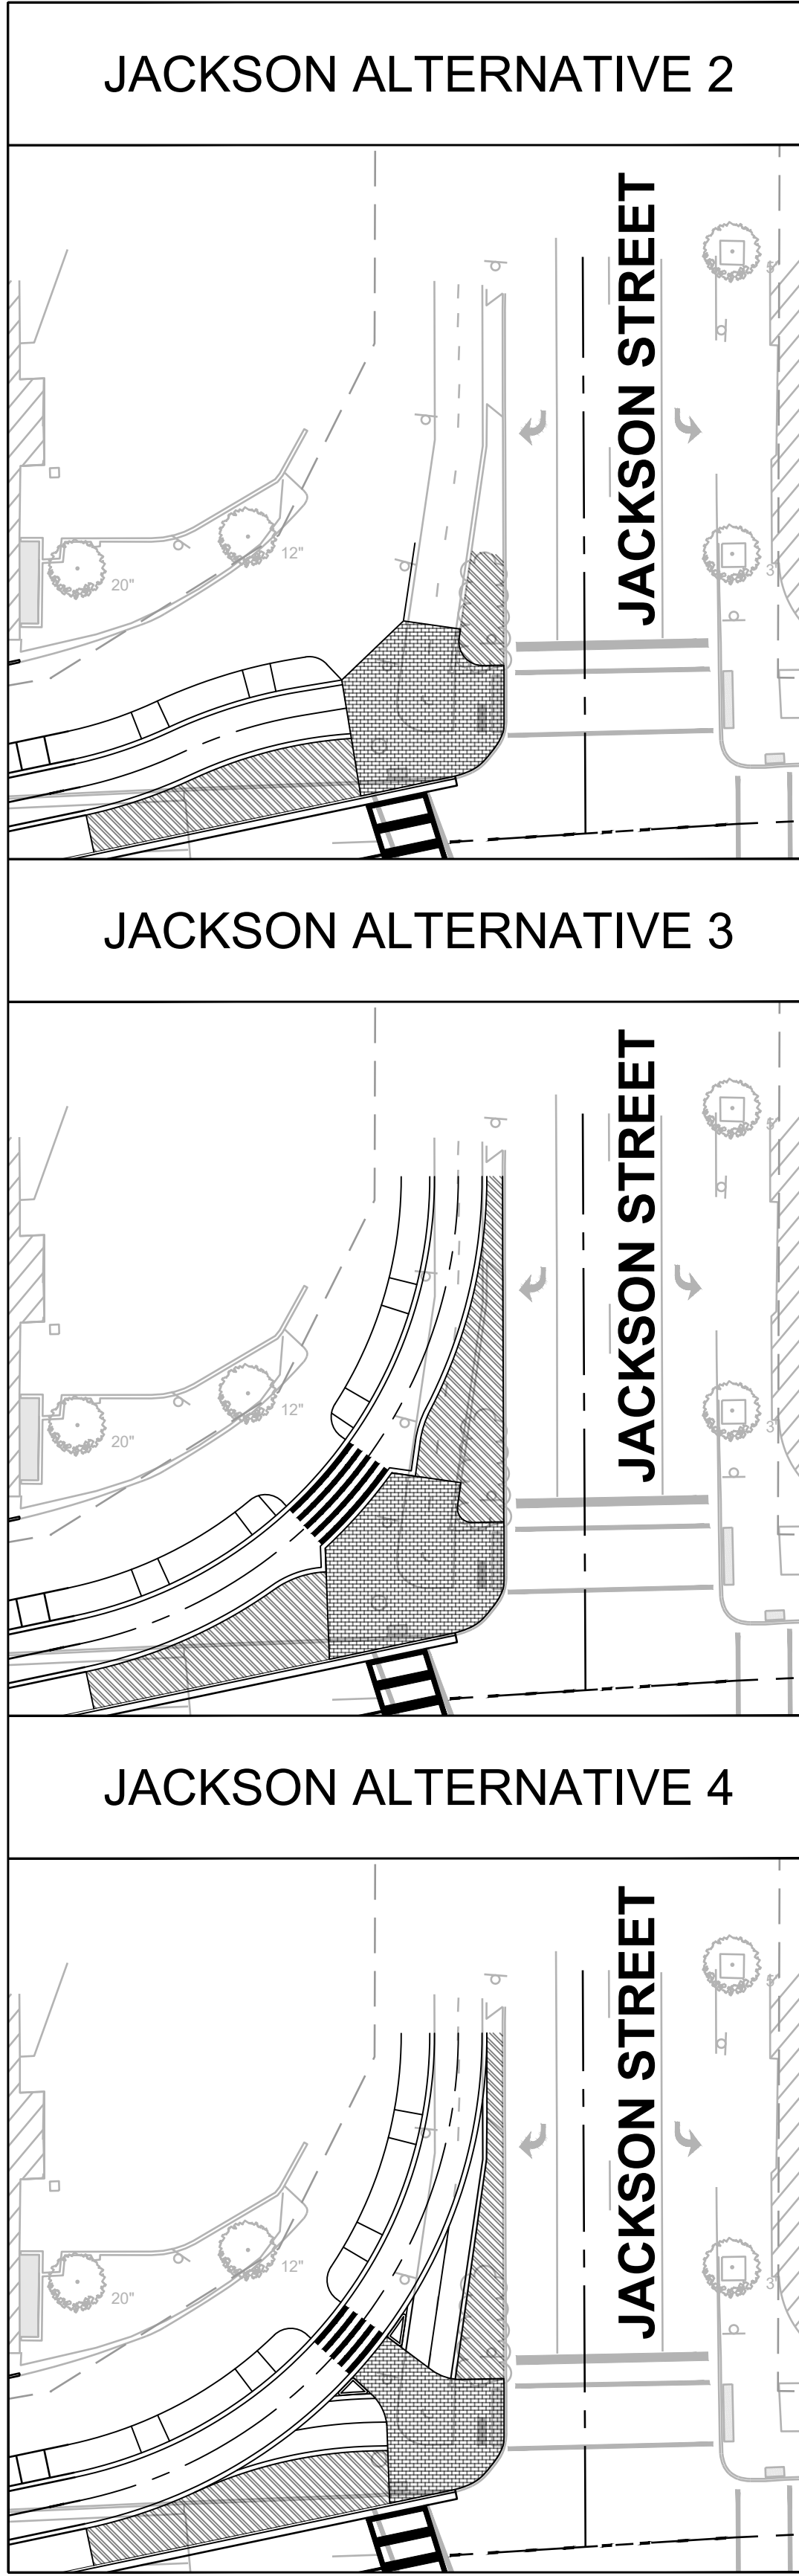 

PROJECT NO.	00-2021-192
DESIGNED BY:	KTP
DRAWN BY:	KTP
REVIEWED BY:	CAH
DATE:	4/21/2022
SCALE:	AS SHOWN

MARK	DESCRIPTION	ISSUE	DATE	INITIAL

Underground Service Alert

DIGALERT

DIAL TOLL FREE
1-800-442-1133
AT LEAST TWO WORKING DAYS
BEFORE YOU DIG

KELLOGG BOULEVARD WB-50 TURNING PATHS (4/21/2022)

PRELIMINARY

BOLTON & MENK

111 Washington Ave South, Suite 650 | Minneapolis, MN 55401
612-416-0220 | bolton-menk.com

alta

3045 Bloomington Ave, Unit 7599 | Minneapolis, MN 55407
612-400-9070 | alta.go.com

City of Saint Paul
Capital City Bikeway Project
Contract #3230

15 Kellogg Blvd. West
St. Paul, MN 55102

SHEET TITLE



ST. PAUL, MINNESOTA
CCB: KELLOGG BOULEVARD
ST. PETER STREET
TO
JACKSON STREET

SHEET NO.

4

SHEET 4 OF 6

Dwg Name: U:\Shared\PROJECTS\2021-192 St. Paul, MN Capital City Bikeway\CA03_References\2021-192_Cause_2022-04-21.dwg Last saved by: KIP\Kipen Plot date: 4/27/2022 11:53 AM Plot style table: ALTA NCS Standard.ctb

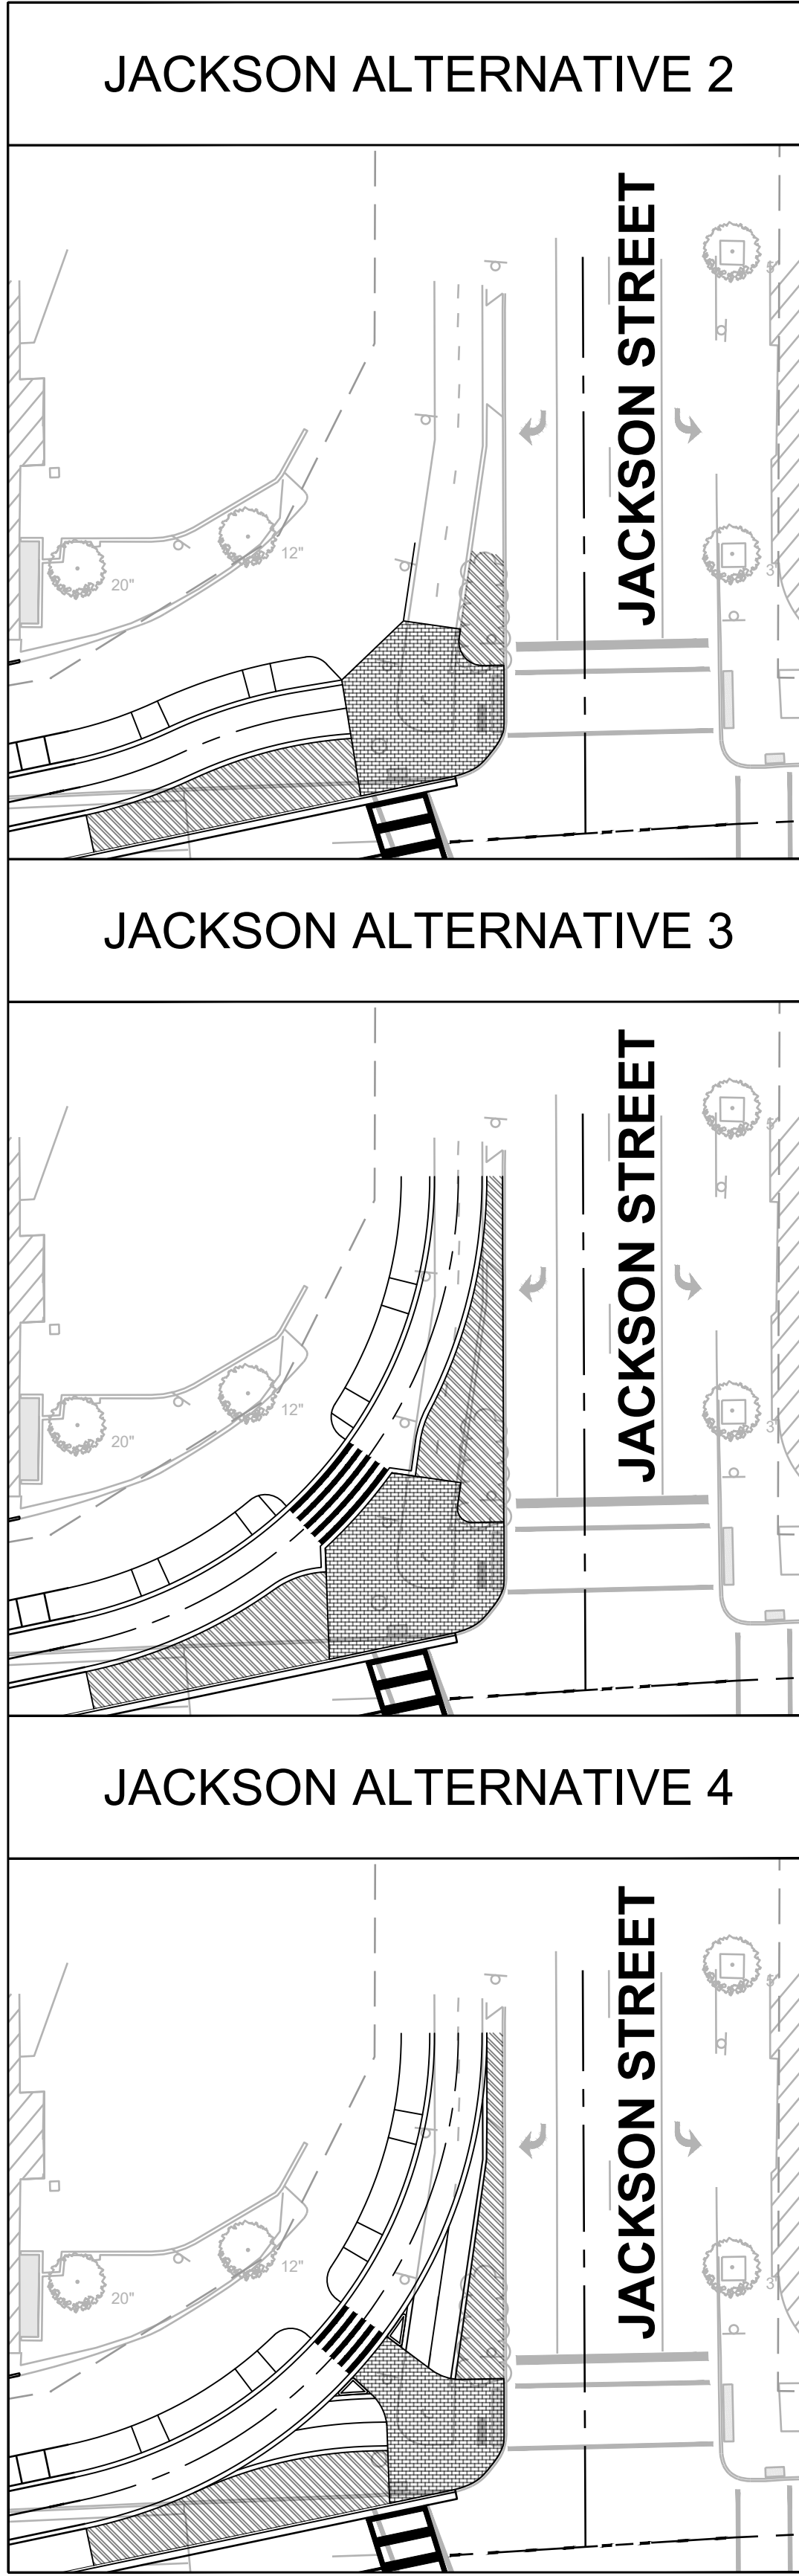 

PROJECT NO.	00-2021-192
DESIGNED BY:	KTP
DRAWN BY:	KTP
REVIEWED BY:	CAH
DATE:	4/21/2022
SCALE:	AS SHOWN

MARK	DESCRIPTION	ISSUE	DATE	INITIAL

Underground Service Alert

DIG ALERT

DIAL TOLL FREE
1-800-462-1193
AT LEAST TWO WORKING DAYS
BEFORE YOU DIG

KELLOGG BOULEVARD 'P' TURNING PATHS (4/21/2022)

PRELIMINARY

BOLTON & MENK

111 Washington Ave South, Suite 650 | Minneapolis, MN 55401
612-416-0220 | bolton-menk.com

alta

3045 Bloomington Ave, Unit 7599 | Minneapolis, MN 55401
612-400-9970 | alta.go.com

City of Saint Paul
Capital City Bikeway Project
Contract #3230

15 Kellogg Blvd. West
St. Paul, MN 55102

SHEET TITLE


ST. PAUL, MINNESOTA
CCB: KELLOGG BOULEVARD
TO
JACKSON STREET

SHEET NO.

5

SHEET 5 OF 6

Dwg Name: U:\Shared\PROJECTS\2021-182 St. Paul, MN Capital City Bikeway\CA03_References\2021-182_Cause_2022-04-21.dwg Last saved by: KMP/Allen File date: 4/21/2022 11:53 AM Plot date: 4/21/2022 11:53 AM Plot style table: ALTA NCS Standard.ctb

 

PROJECT NO.	00-2021-182
DESIGNED BY:	KTP
DRAWN BY:	KTP
REVIEWED BY:	CAH
DATE:	4/21/2022
SCALE:	AS SHOWN



KELLOGG BOULEVARD BUS (INCLUDING 5' EXTENDED BIKE RACK) TURNING PATHS (4/21/2022)

PRELIMINARY



SHEET TITLE	ST. PAUL, MINNESOTA CCB: KELLOGG BOULEVARD ST. PETER STREET TO JACKSON STREET
SHEET NO.	6
SHEET	6 OF 6