


# SITE PLAN

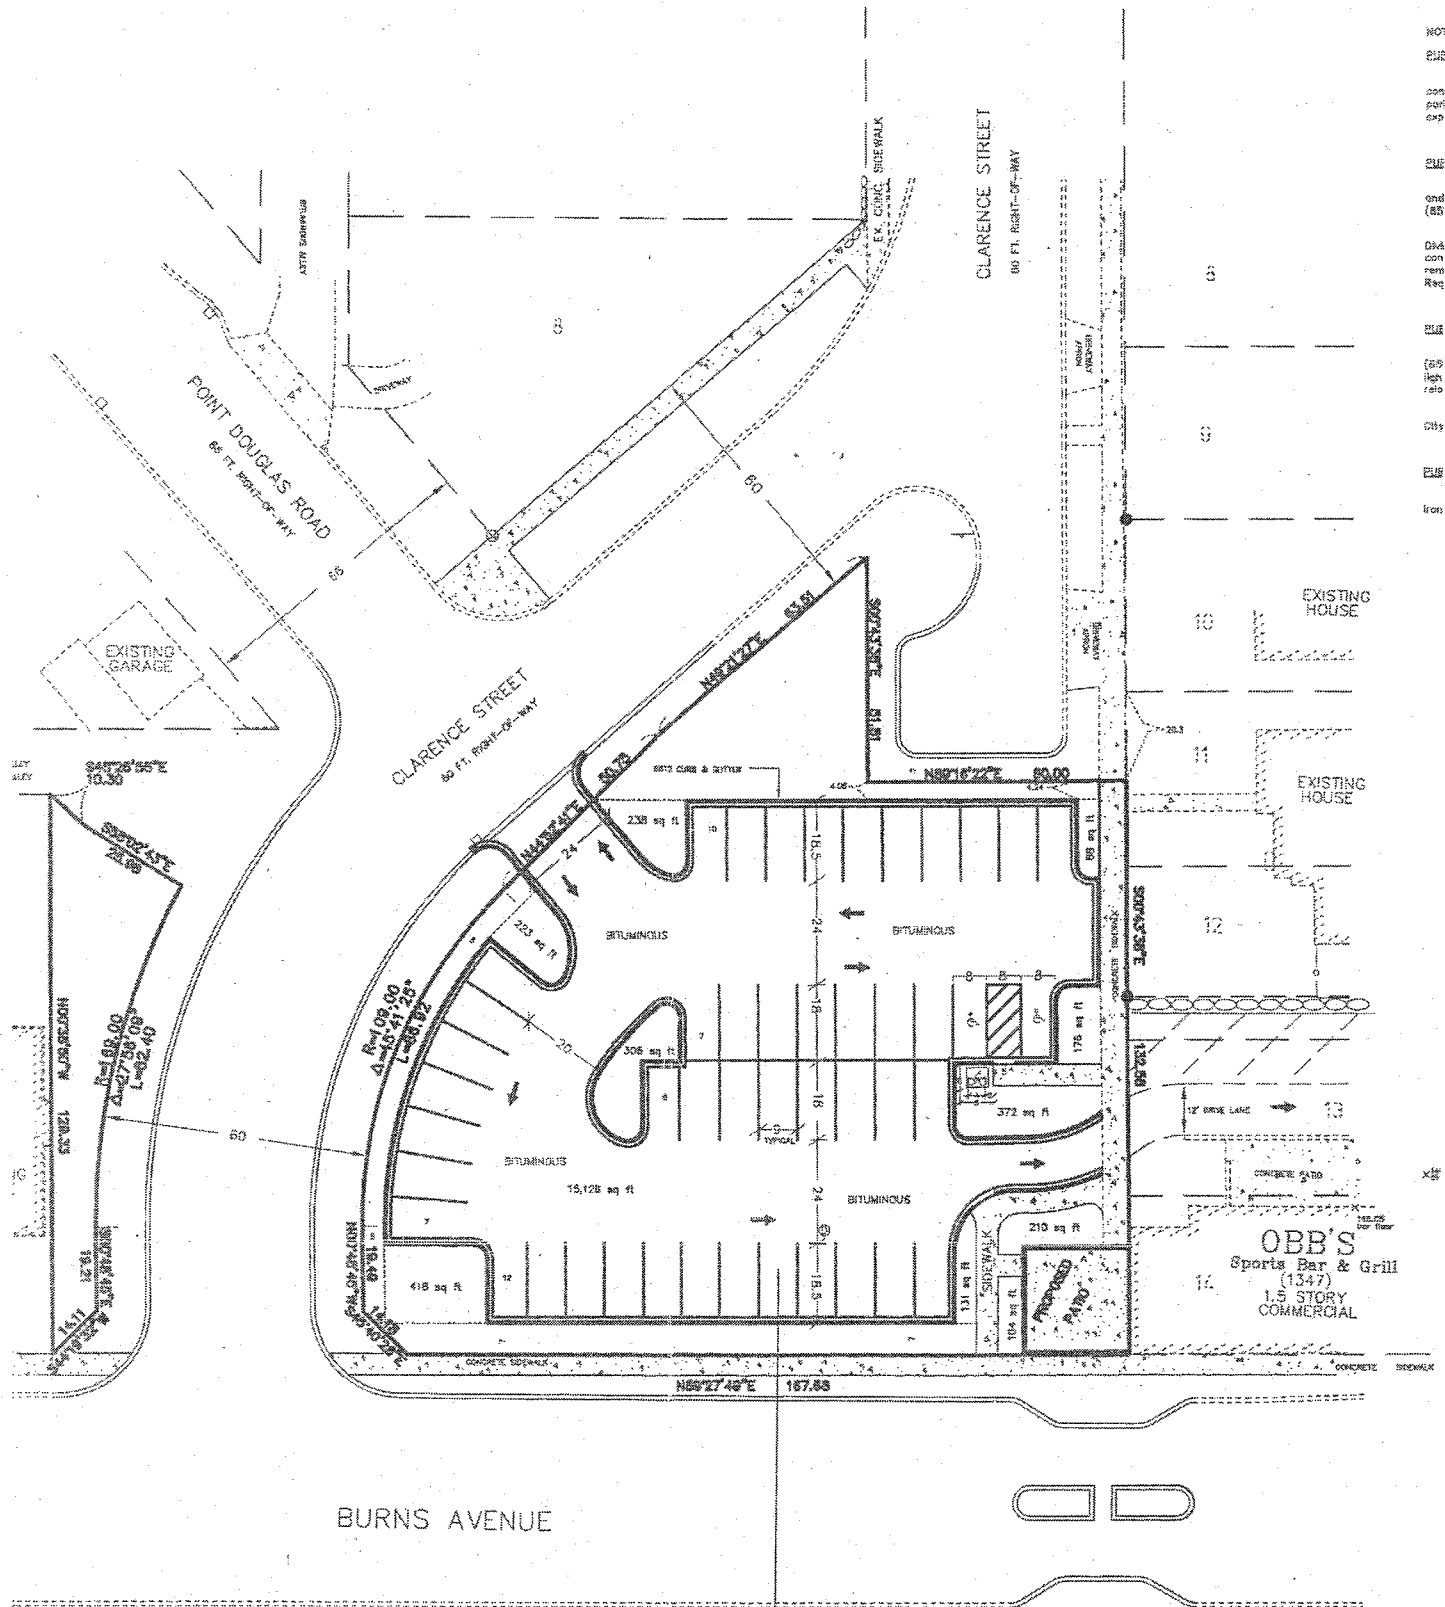

NOT  
 SH  
 con  
 part  
 exp  
 SH  
 and  
 (8)  
 DIA  
 can  
 rem  
 Req  
 SH  
 (8)  
 high  
 rate  
 city  
 SH  
 from

PROPOSED PARKING:  
 44 PARKING SPACES  
 2 HANDICAPPED PARKING SPACES  
 4 BICYCLE PARKING SPACES

Parking Lot Paved Area = 15,128 sq ft  
 Parking Lot Landscape Area = 2288 sq ft  
 Percent Landscaped = 15.0%  
 Total Lot Area = 23,638 sq ft

**OBB'S**  
 Sports Bar & Grill  
 (1347)  
 1.5 STORY  
 COMMERCIAL