


# SKETCH AND DESCRIPTION

FOR Wilson Ridge Apartments

**KURTH SURVEYING, INC.**  
 4002 JEFFERSON ST. N.E.  
 COLUMBIA HEIGHTS, MN. 55421  
 (763) 788-9769 FAX (763) 788-7602

DATE April 8, 2014

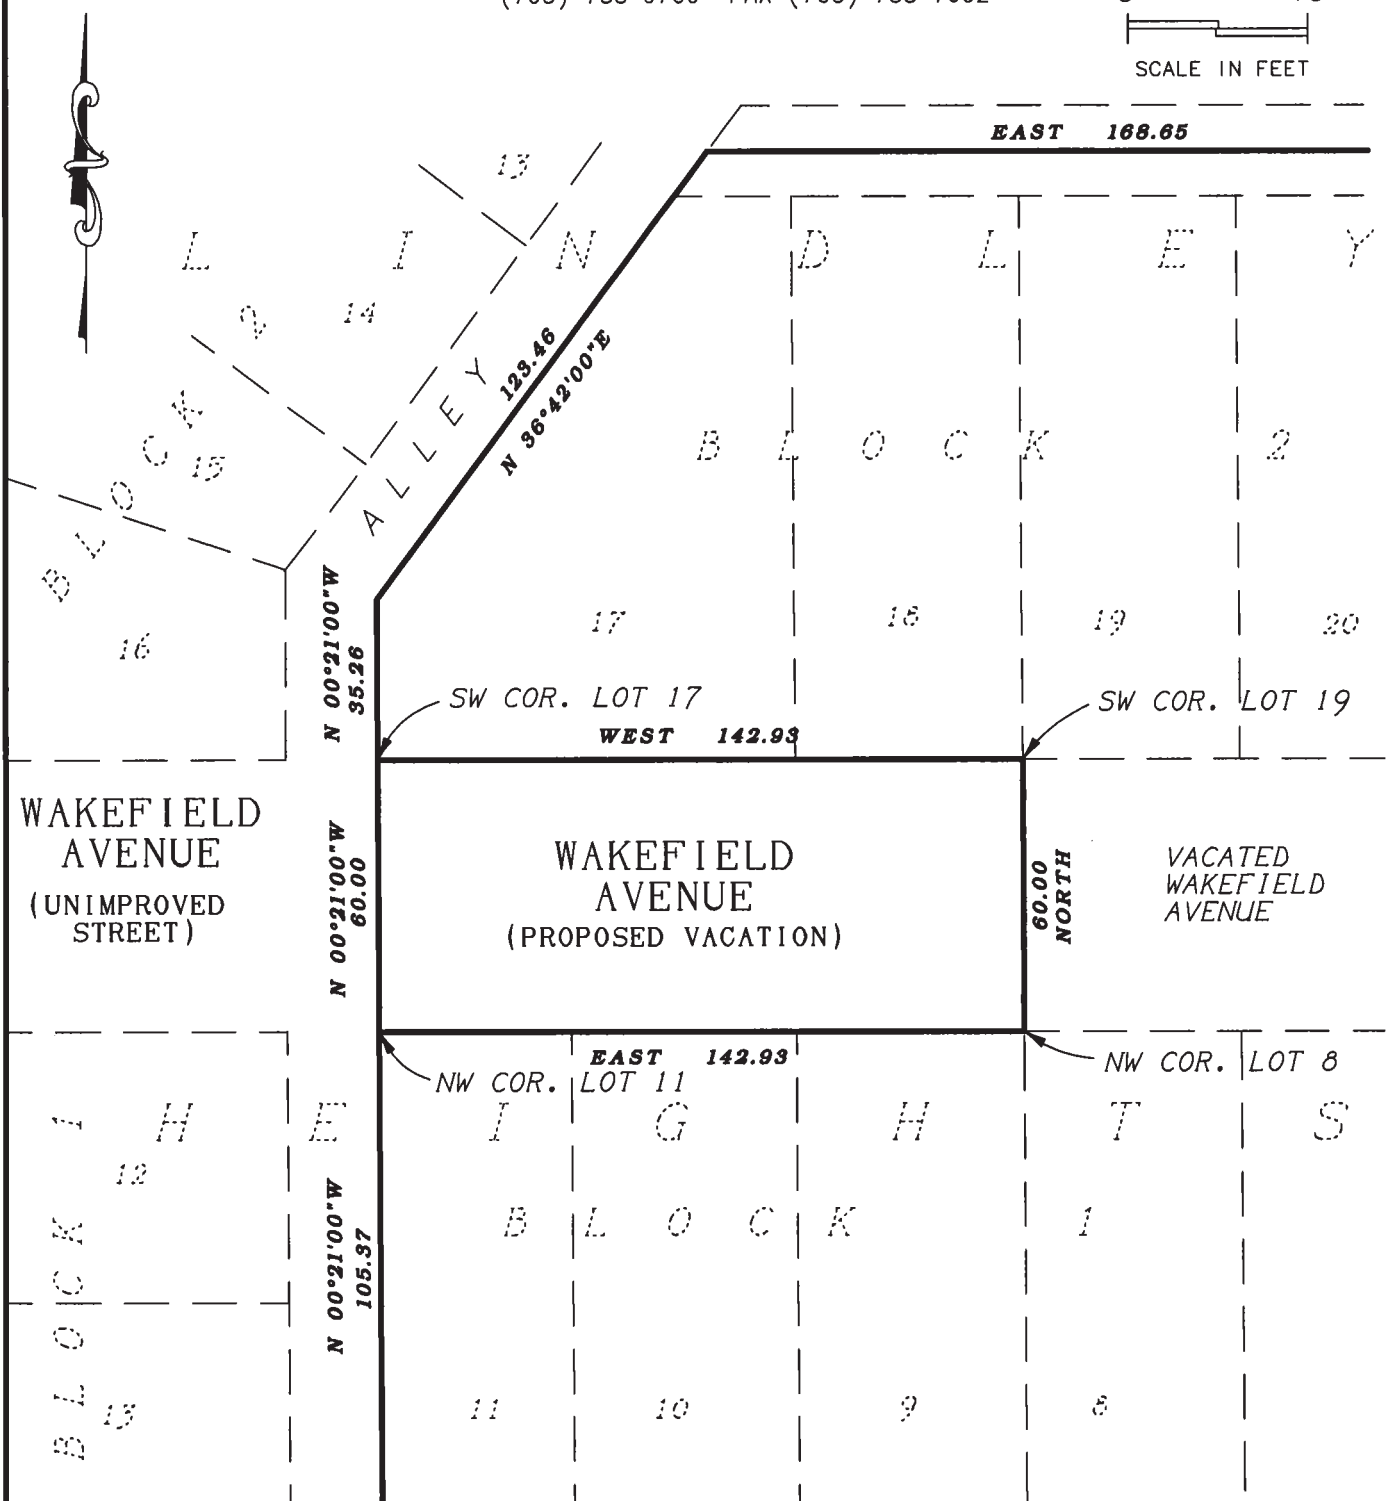

**PROPOSED DESCRIPTION FOR WAKEFIELD AVENUE VACATION**

All that part of Wakefield Avenue lying westerly of a line drawn from the northwest corner of Lot 8, Block 1, to the southwest corner of Lot 19, Block 2, and lying easterly of a line drawn from the northwest corner of Lot 11, Block 1, to the southwest corner of Lot 17, Block 2, all in LINDLEY HEIGHTS, Ramsey County, MN.