


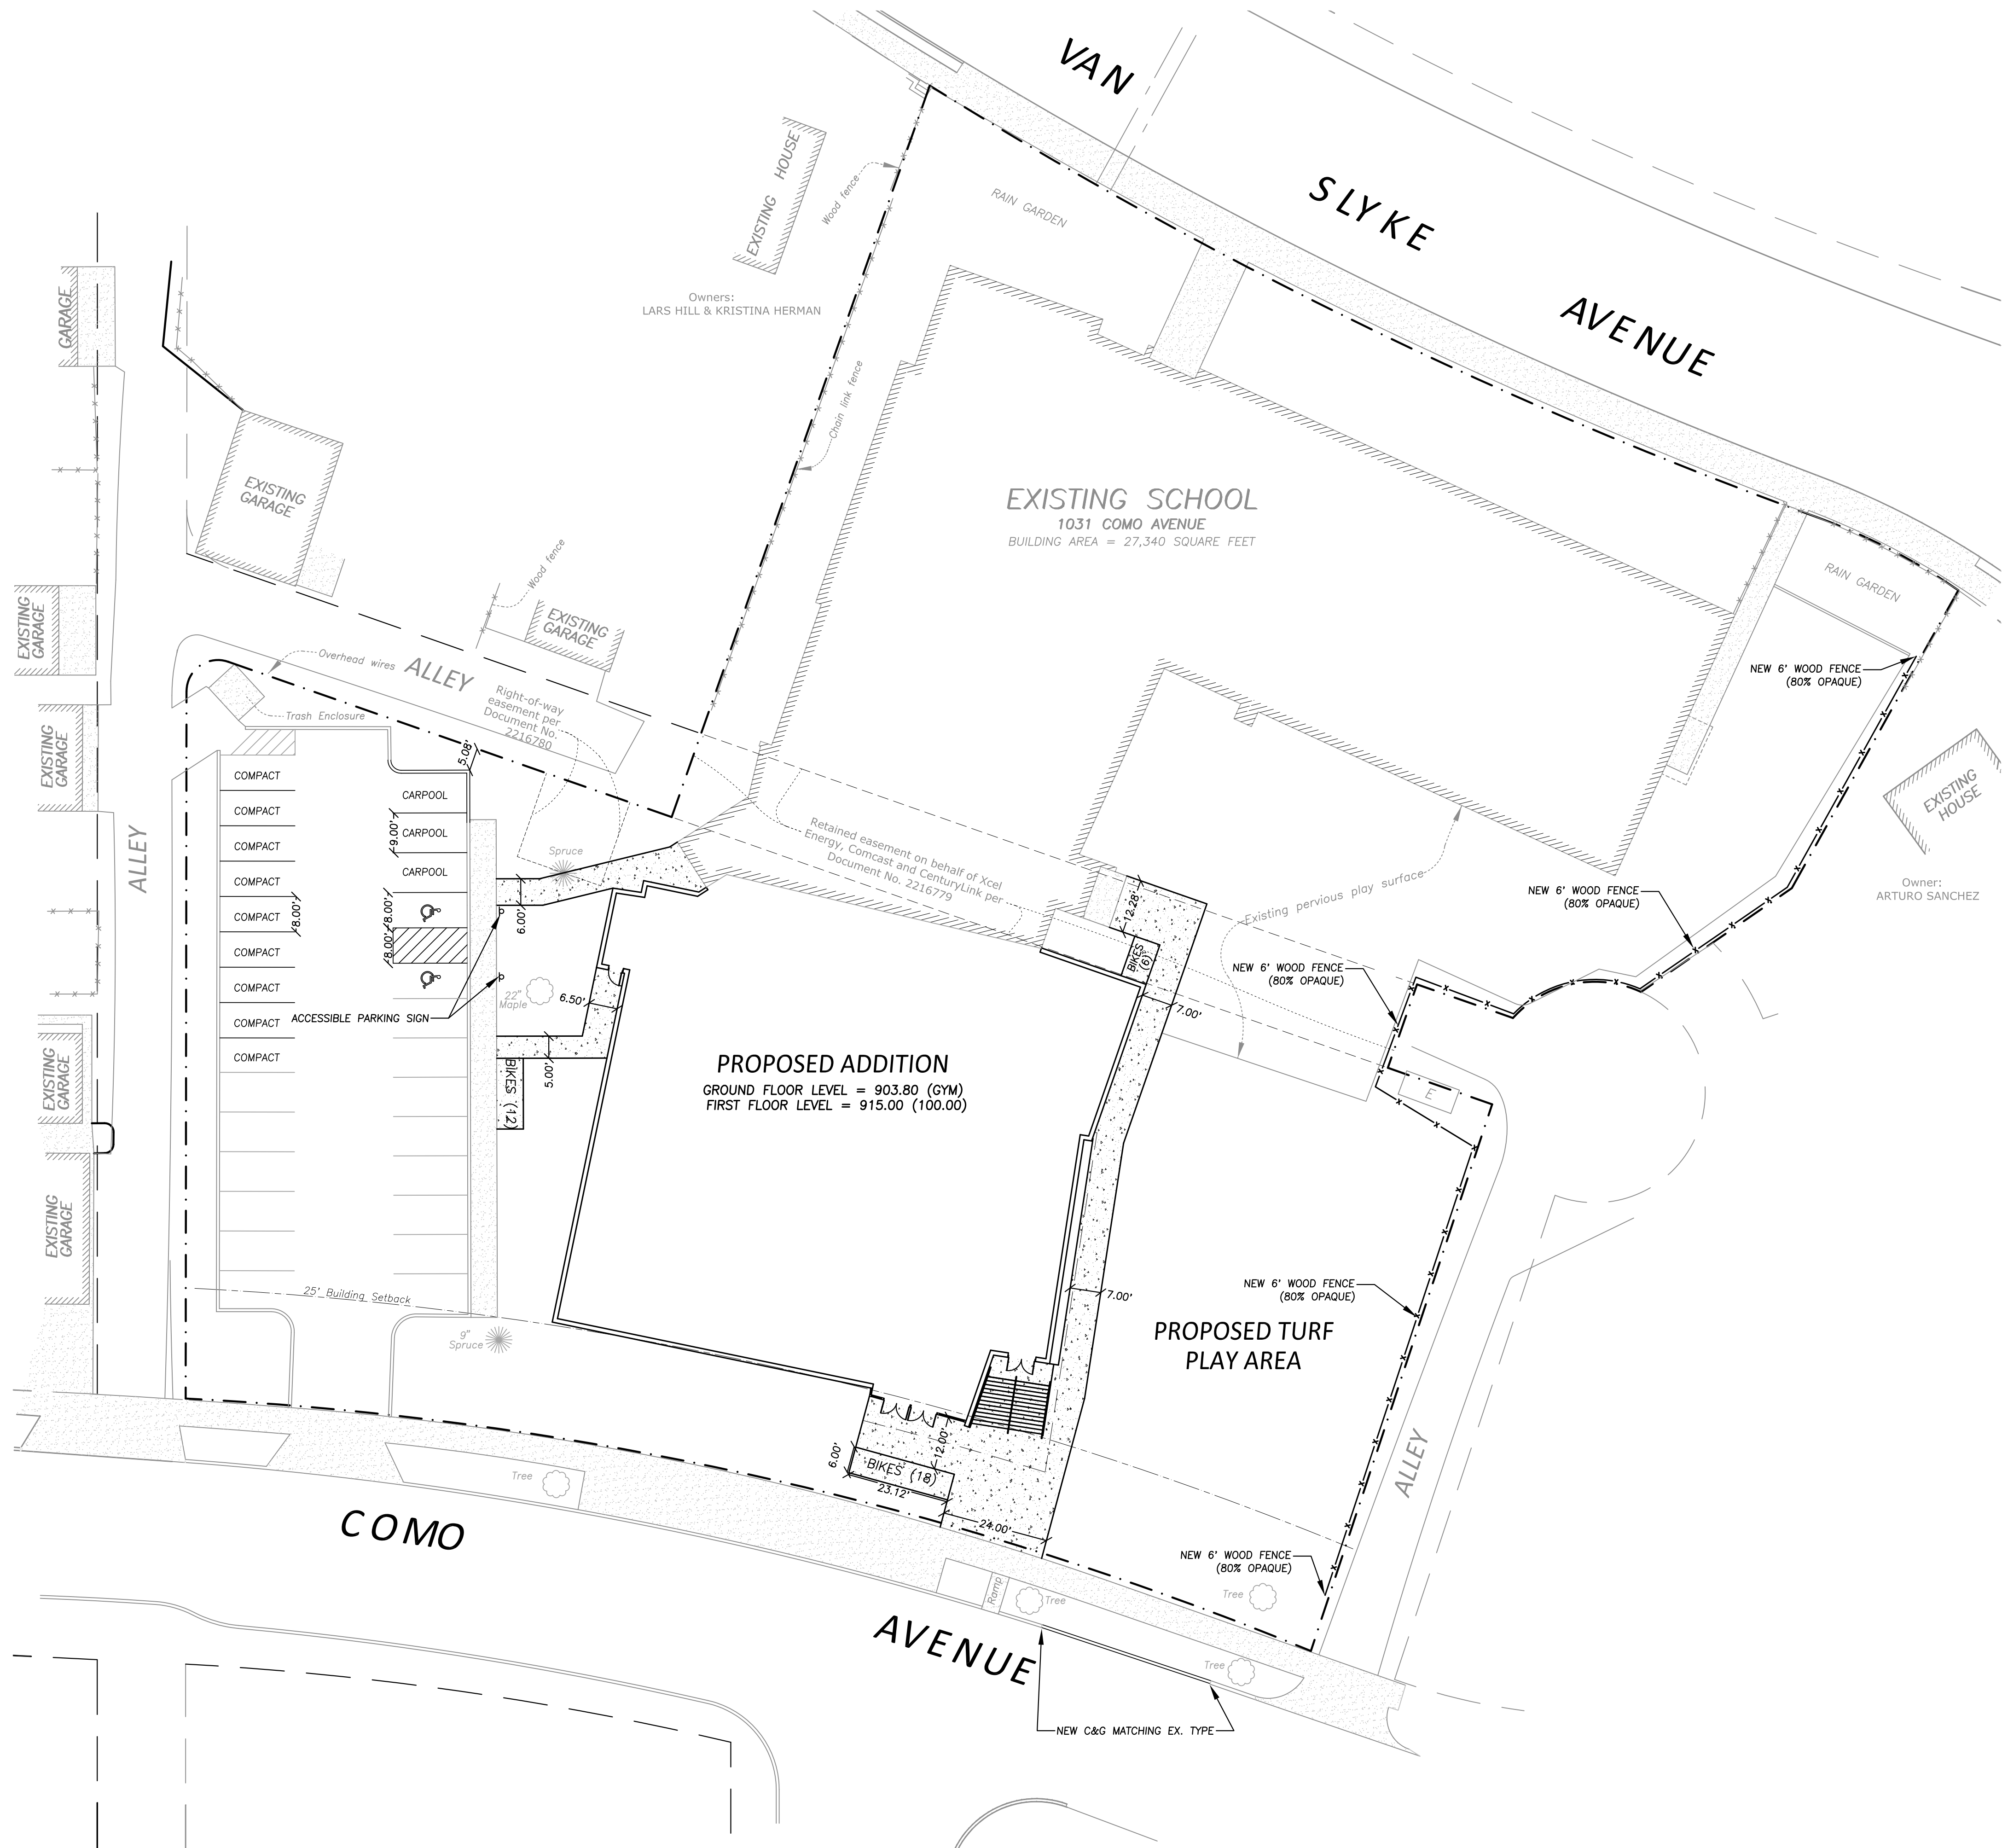

SITE DATA

SITE AREA = 77,471
PRINCIPAL BUILDING COVERAGE = 30,290/77,471 = 39.1%
HARD SURFACE COVERAGE = 43,125/77,471 = 55.6%
(PERVIOUS PLAY SURFACE NOT INCLUDED)

PARKING STALLS REQUIRED

	FTE	STALLS
SCHOOL STAFF (FTE)	85	
TOTAL	85 X 1 STALL/FTE	= 85

BICYCLE PARKING PROVIDED

TOTAL STALLS REQUIRED	85 STALLS
10% SUBSTITUTION	85 X 0.10 = 8.5 or 9 STALLS
4 BICYCLE SPACES PER STALL	9 X 4 = 36 BICYCLE SPACES REQUIRED
BICYCLE SPACES PROVIDED	36 BICYCLE SPACES PROVIDED

PARKING STALLS PROVIDED

STANDARD STALLS	ACCESSIBLE STALLS	COMPACT STALLS	BICYCLE PARKING	TOTAL
17	2	9	9	37

LEGEND

- PROPOSED CONCRETE
- W EXISTING WATERMAIN
- S EXISTING SANITARY SEWER
- ST EXISTING STORM SEWER
- G EXISTING BURIED GAS LINE
- E EXISTING BURIED ELECTRIC LINE
- C EXISTING BURIED COMMUNICATION LINE

