


BOUNDARY SURVEY FOR:
HONGKONG VANG

769 BURR STREET, CITY OF ST. PAUL, RAMSEY COUNTY, MINNESOTA

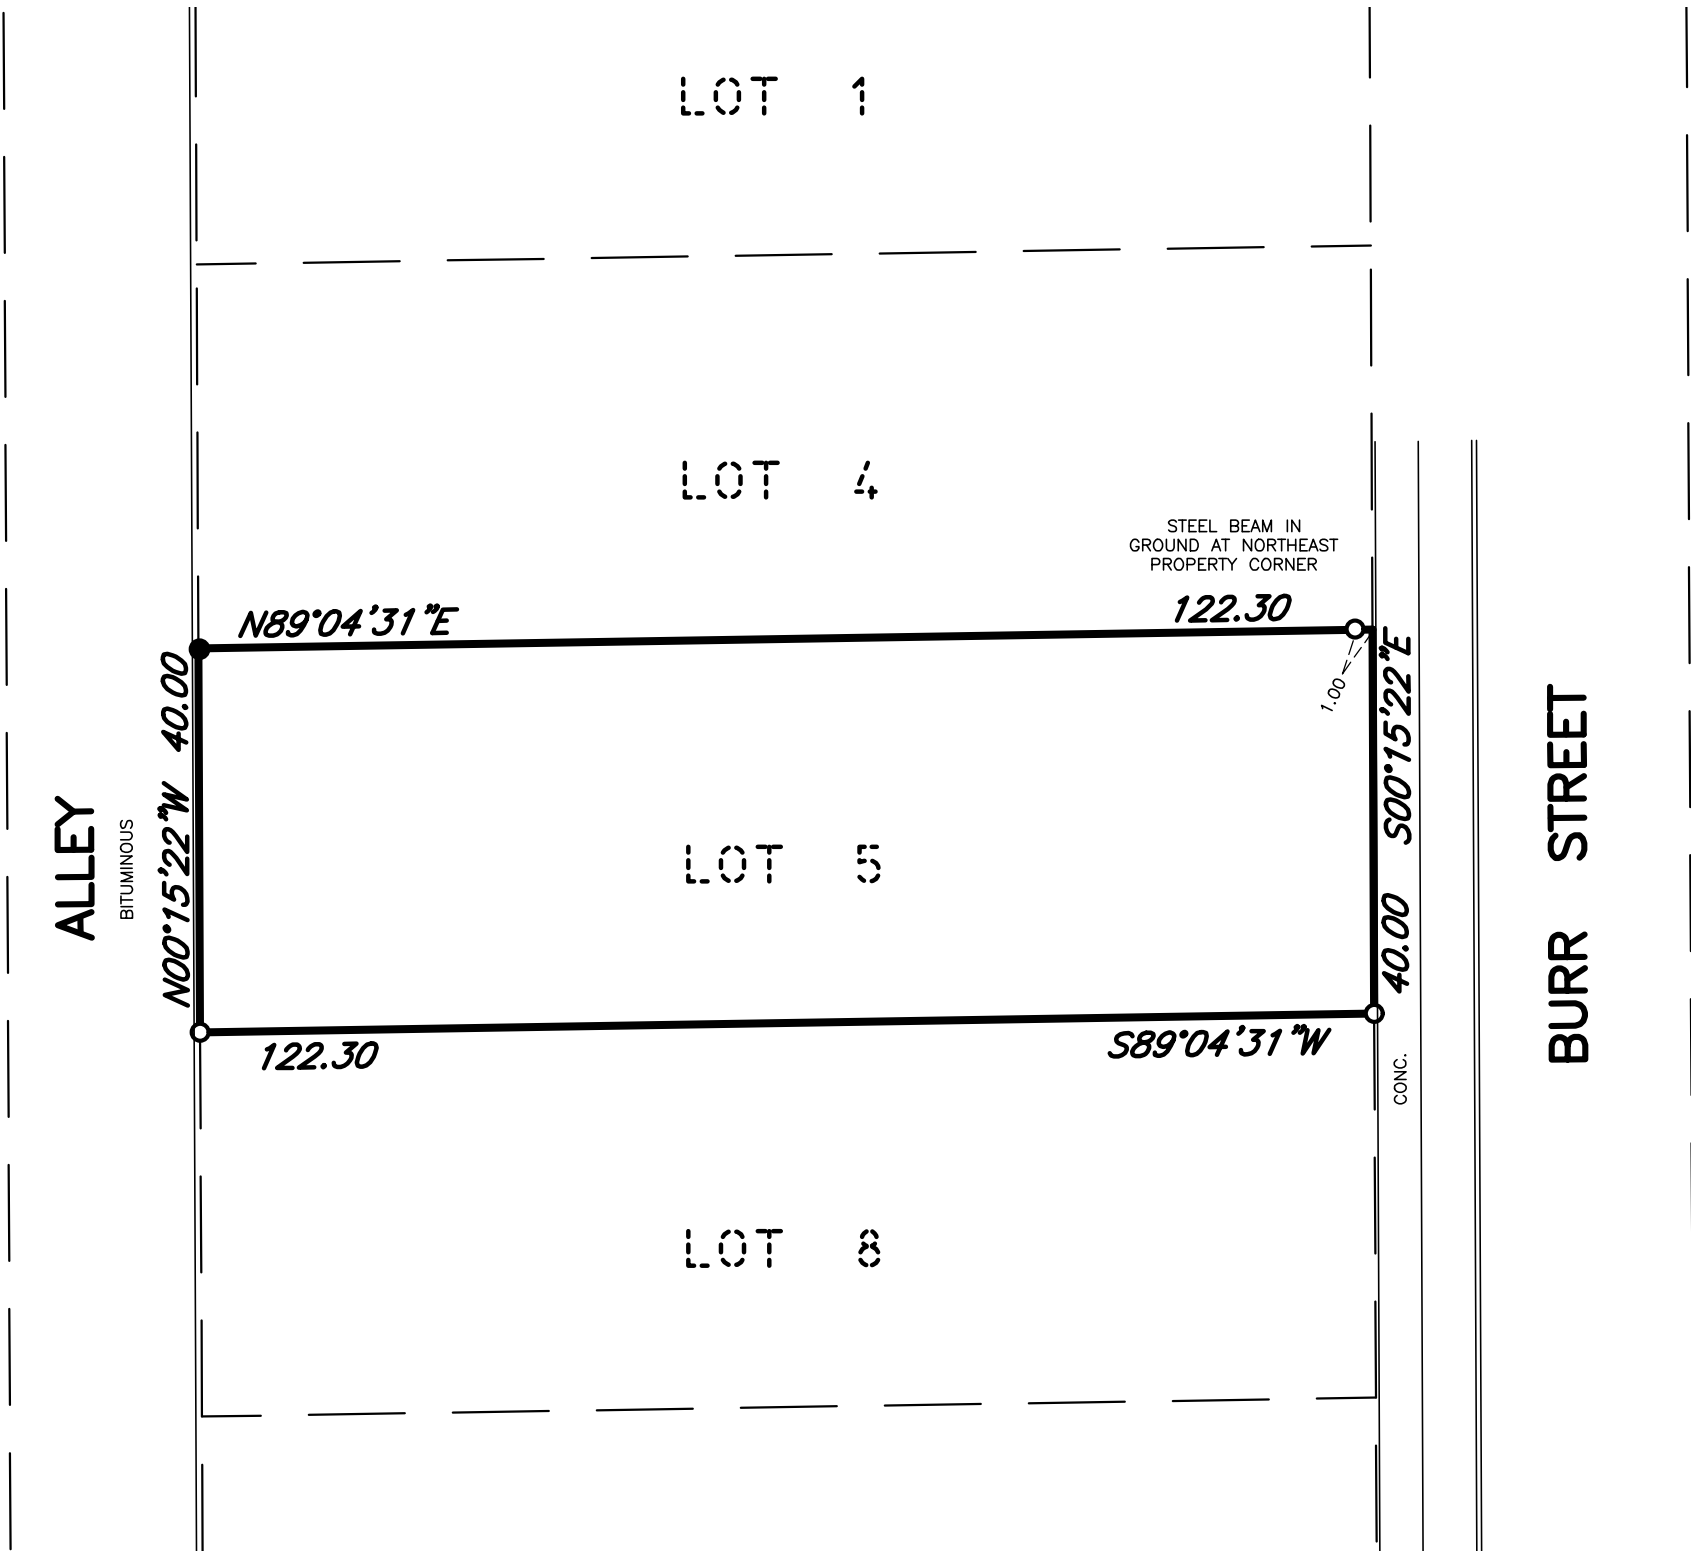

LEGAL DESCRIPTION:

LOT 5, BLOCK 13, STINSON'S ADDITION ACCORDING TO THE
PLAT ON FILE AND OF RECORD IN THE OFFICE OF THE
COUNTY RECORDER, RAMSEY COUNTY, MINNESOTA.

CERTIFICATION:


I HEREBY CERTIFY THAT THIS SURVEY WAS PREPARED BY ME OR UNDER MY
DIRECT SUPERVISION AND THAT I AM A DULY LICENSED LAND SURVEYOR
UNDER THE LAWS OF THE STATE OF MINNESOTA.

SIGNED THE 8TH OF APRIL 2022.

Dennis M. Honsa
DENNIS M. HONSA
MINNESOTA LICENSE No. 22440
FOR: HONSA SURVEYING

LEGEND

- ⊙ FIRE HYDRANT
- ⊗ WATER VALVE
- MANHOLE
- ▣ CATCH BASIN
- ⊘ POWERPOLE
- ☀ LIGHT POLE
- IRON MONUMENT FOUND
- IRON PIPE MONUMENT SET
- 281.26 x EXISTING SPOT ELEVATION

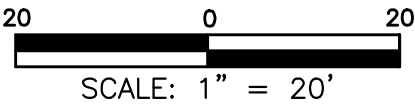

JOB NO: VANG 769 2022

HONSA SURVEYING

1592 PACIFIC AVENUE, EAGAN, MN 55122 (651) 492-6725

ALTERATIONS TO THIS DRAWING ARE PROHIBITED WITHOUT THE EXPRESS
WRITTEN PERMISSION OF HONSA SURVEYING COPYRIGHT 2022.